

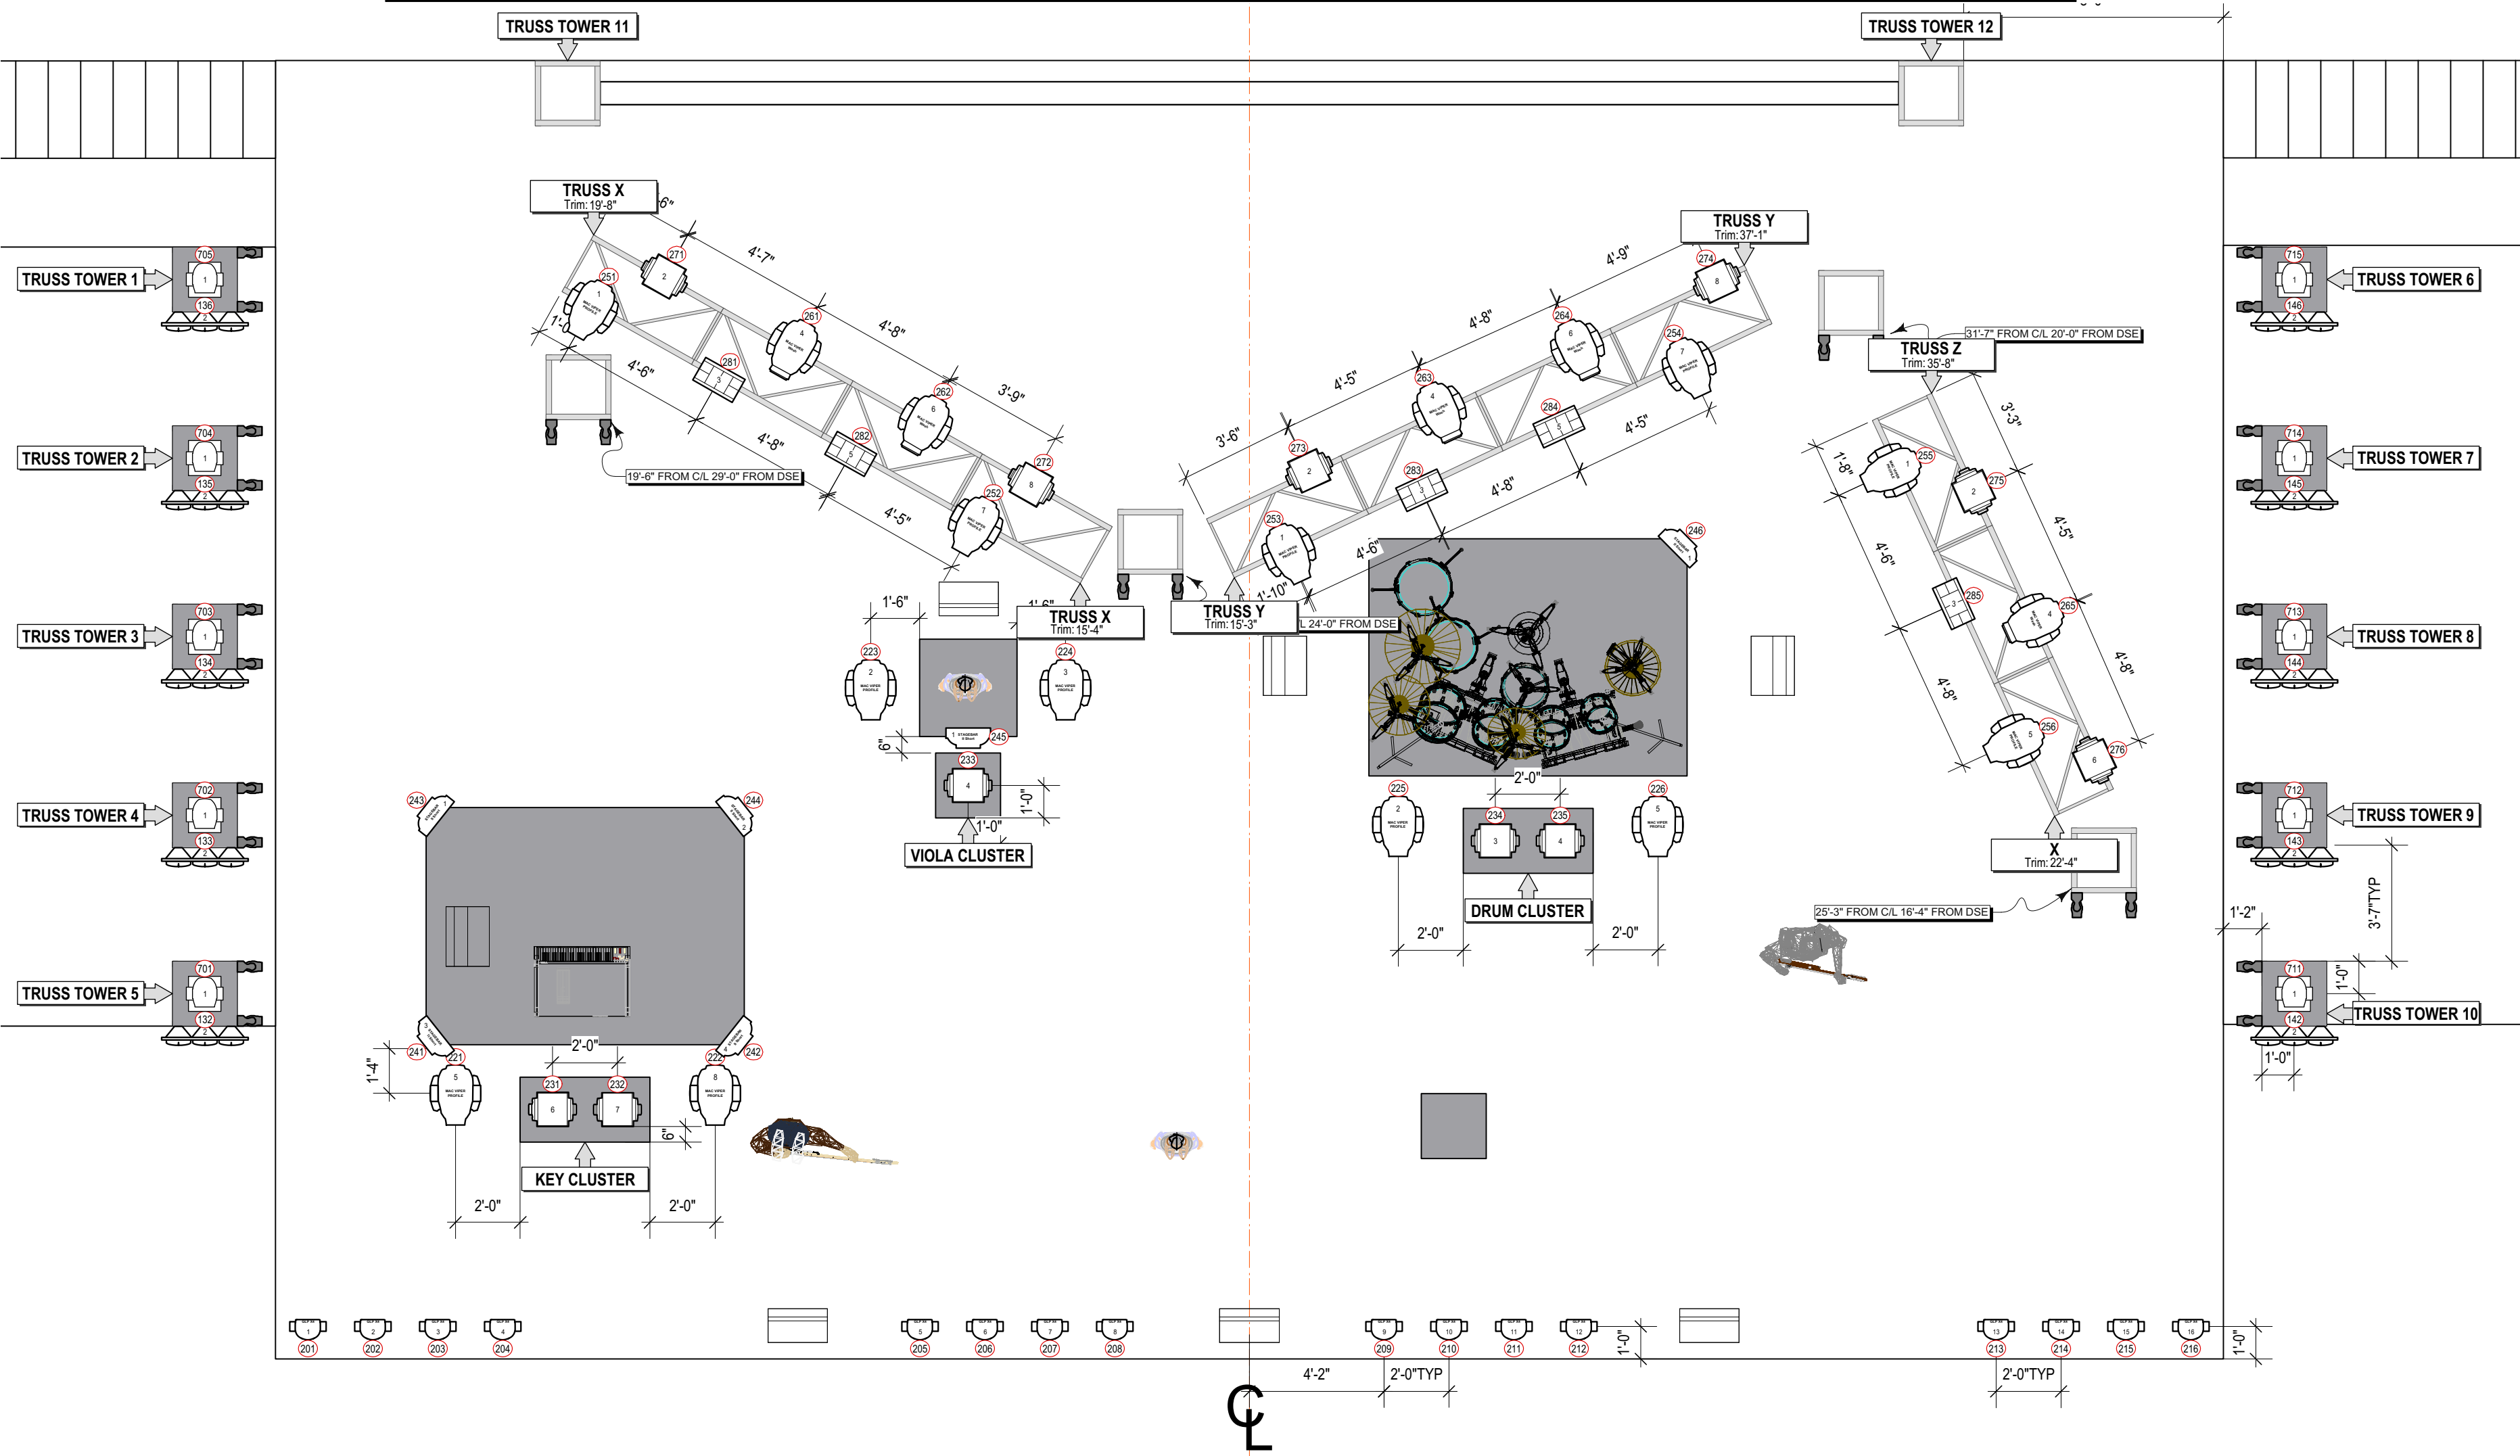


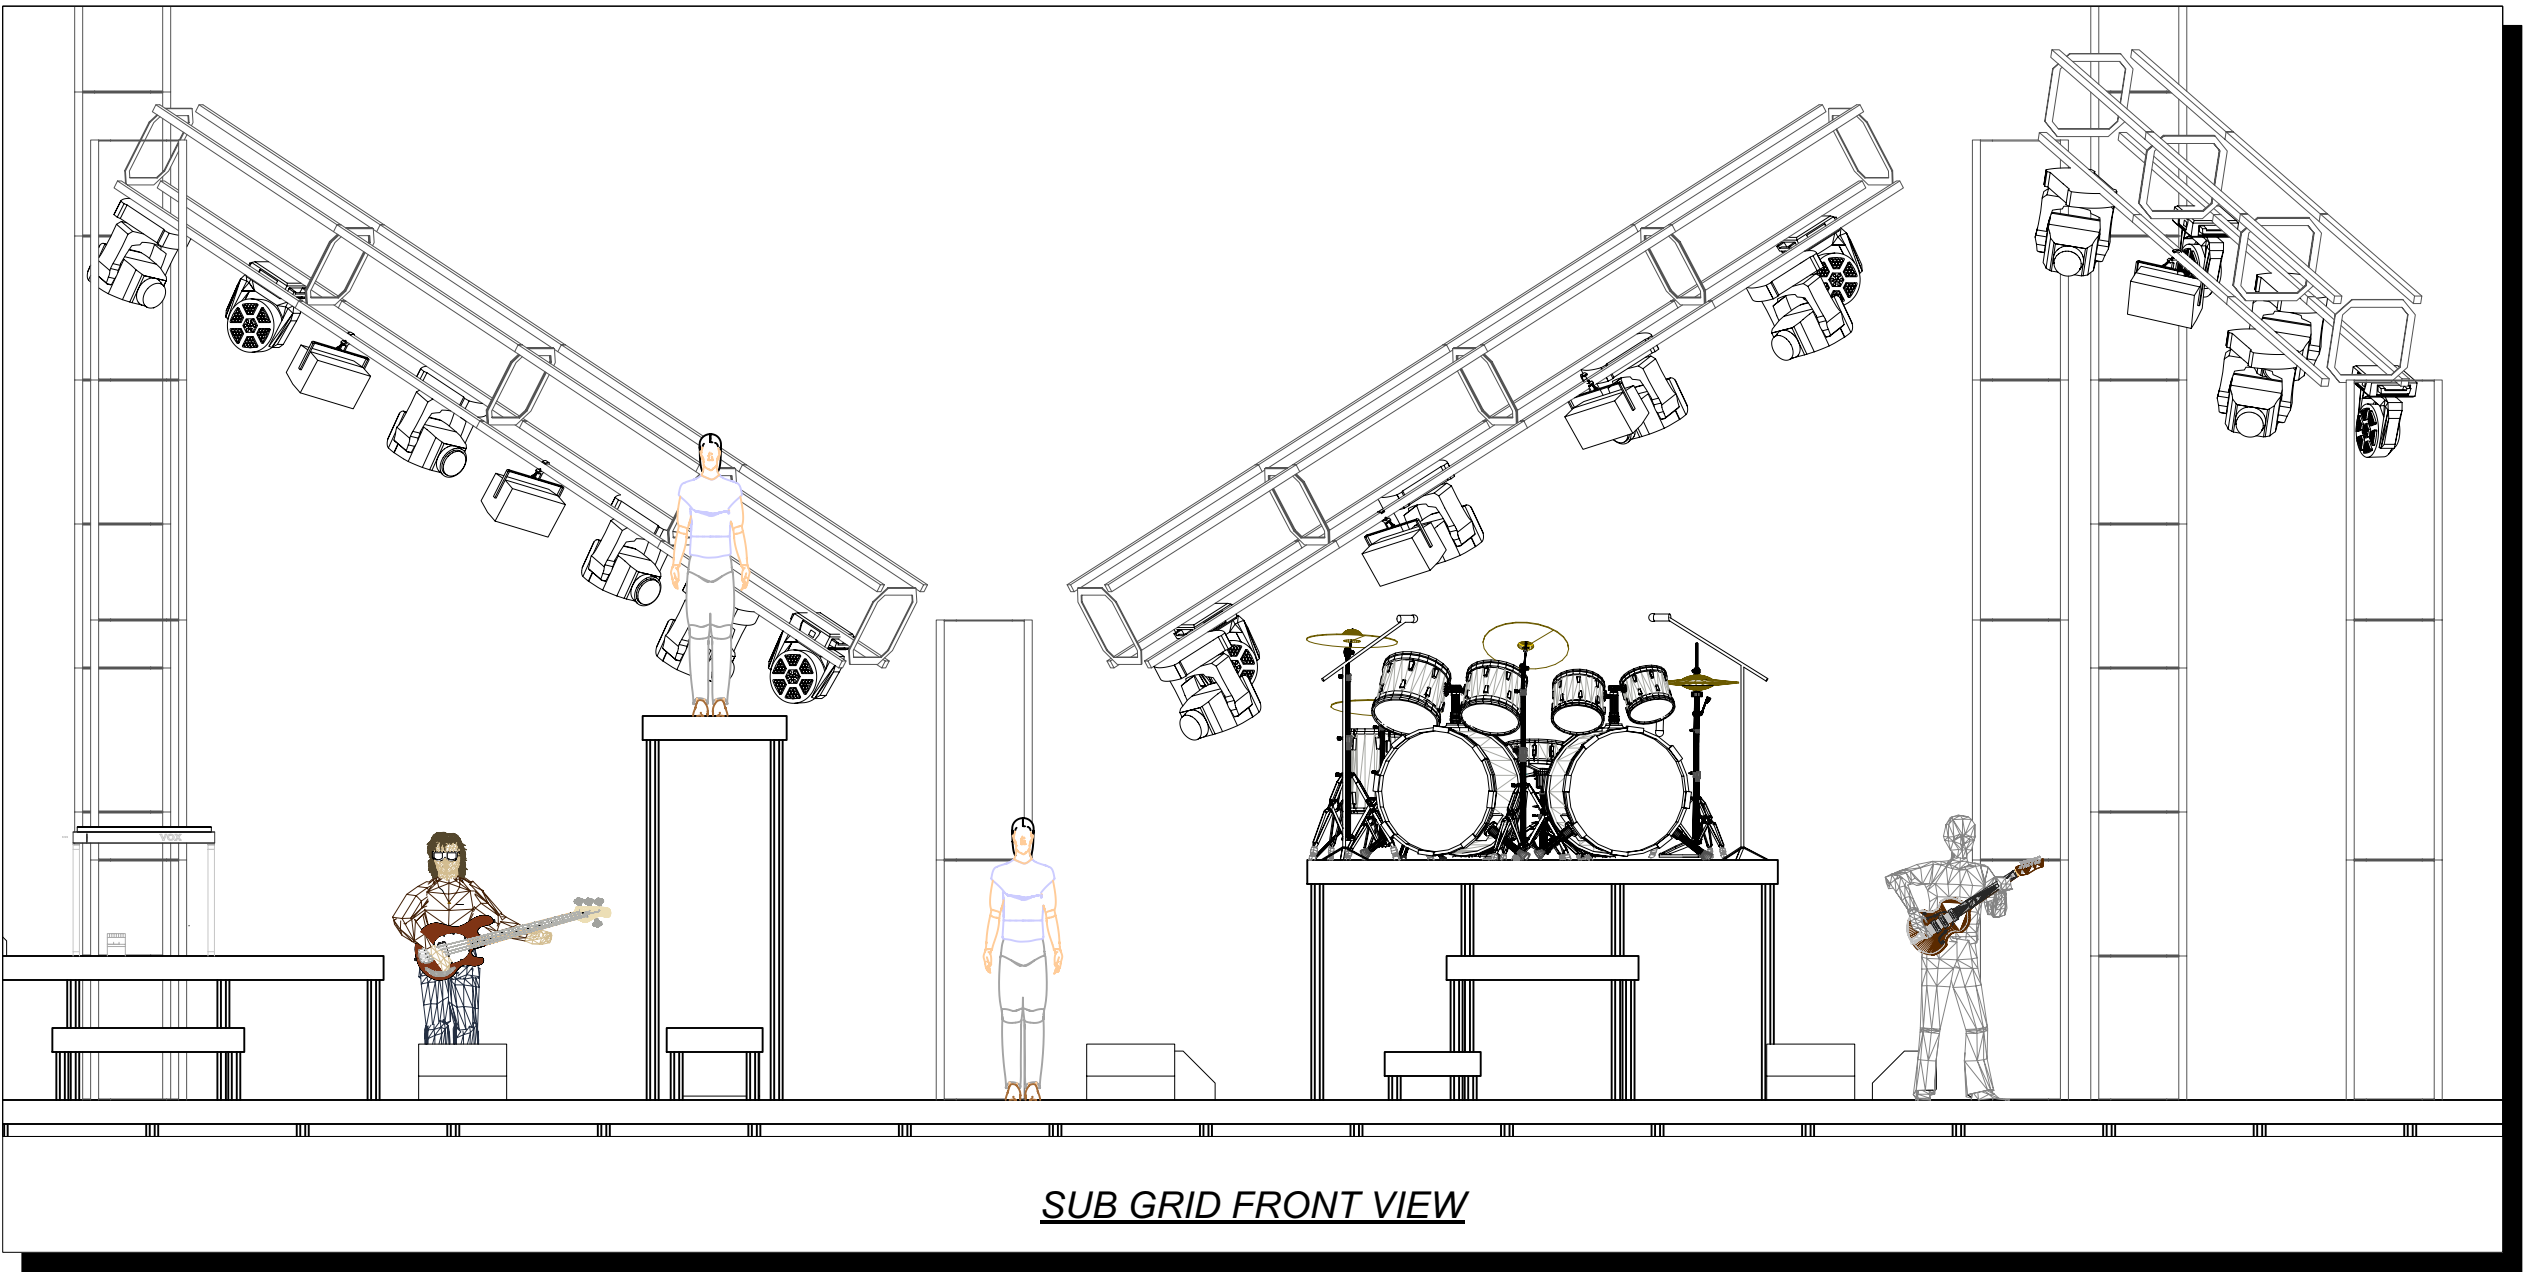

NOTES:
-HORIZONTAL UNITS' TAILS FACE UPSTAGE
-VERTICAL UNITS' TAILS FACE DOWN
-MARTIN STAGEBARS CLAMPED TO SIDE OF STAGE

KEY TO INSTRUMENTATION

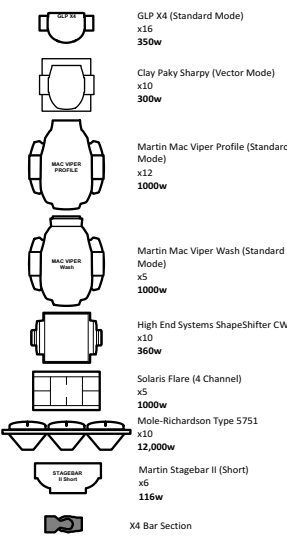

LEGEND

Unit Number
Channel

REV	REVISION	DATE
REV	REVISION	DATE
A	INITIAL PLOT CONCEPT	11/3/2015



Kamelot

He Who Rises Tour

2016

Napalm Records


Alex Stevens
[Lighting Design]

THIS DRAWING REPRESENTS VISUAL CONCEPTS AND CONSTRUCTION SUGGESTIONS ONLY. IT DOES NOT REPLACE THE KNOWLEDGE AND ADVICE OF A LICENSED STRUCTURAL ENGINEER. THE DESIGNER IS UNQUALIFIED TO DETERMINE THE STRUCTURAL APPROPRIATENESS OF THIS DESIGN AND WILL NOT ASSUME RESPONSIBILITY FOR IMPROPER ENGINEERING OR USE.

SCALE:	1/4"=1'-0"
DRAWN BY:	Alex Stevens
CREATED:	11/3/2015
REVISED:	11/29/2015
FILE:	Kamelot-He Who Rises Tour Plot.vsw

PLATE:
2
OF 6

Deck Package

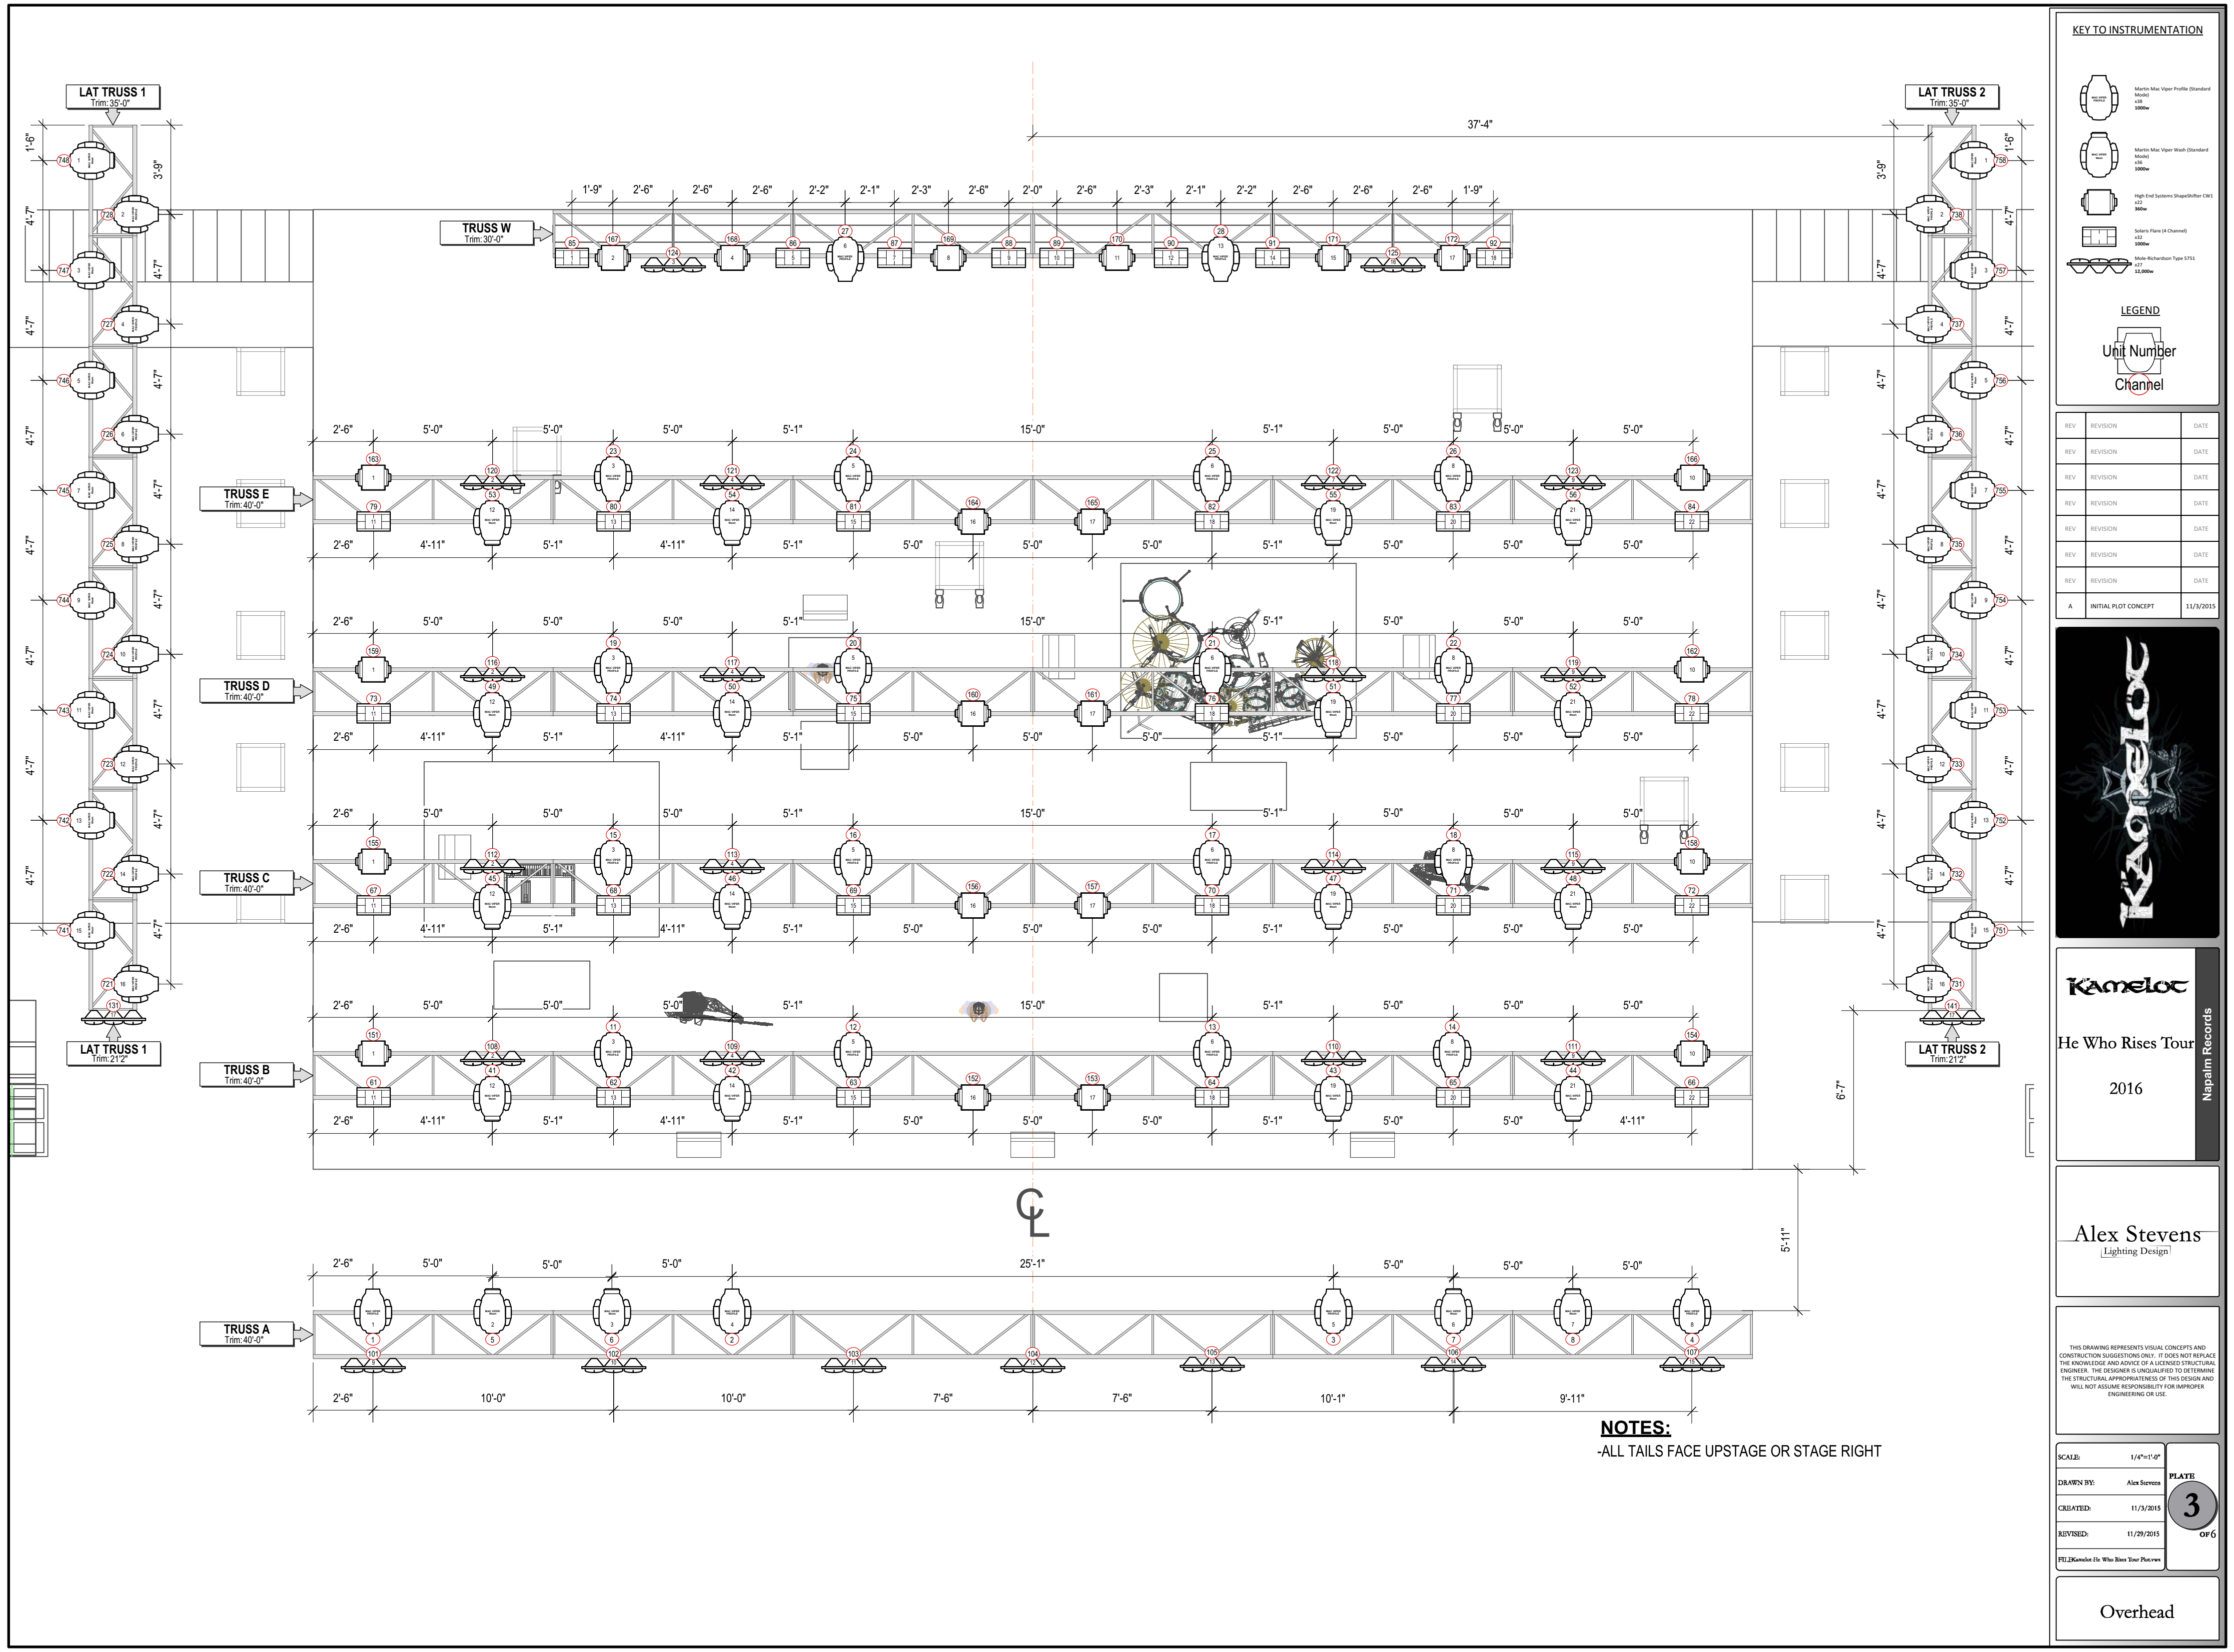

KEY TO INSTRUMENTATION

- Martin Mac Viper Profile (Standard Model) x36 1000w
- Martin Mac Viper Wash (Standard Model) x36 1000w
- High End Systems Shaper/Driver CW1 x23 360w
- Solaris Flare (4 Channel) x23 360w
- Mode-Richardson Type 5713 x27 12.00w

LEGEND

Unit Number
Channel

REV	REVISION	DATE
REV	REVISION	DATE
REV	REVISION	DATE
REV	REVISION	DATE
REV	REVISION	DATE
REV	REVISION	DATE
A	INITIAL PLOT CONCEPT	11/3/2015



Kamelot
He Who Rises Tour
2016
Napalm Records



Alex Stevens
Lighting Design

THIS DRAWING REPRESENTS VISUAL CONCEPTS AND CONSTRUCTION SUGGESTIONS ONLY. IT DOES NOT REPLACE THE KNOWLEDGE AND ADVICE OF A LICENSED STRUCTURAL ENGINEER. THE DESIGNER IS UNQUALIFIED TO DETERMINE THE STRUCTURAL APPROPRIATENESS OF THIS DESIGN AND WILL NOT ASSUME RESPONSIBILITY FOR IMPROPER ENGINEERING OR USE.


SCALE:	1/4"=1'-0"	PLATE
DRAWN BY:	Alex Stevens	3
CREATED:	11/3/2015	OF 6
REVISED:	11/29/2015	
FILE:	Kamelot He Who Rises Tour Plot.docx	

Overhead

NOTES:
-ALL TAILS FACE UPSTAGE OR STAGE RIGHT

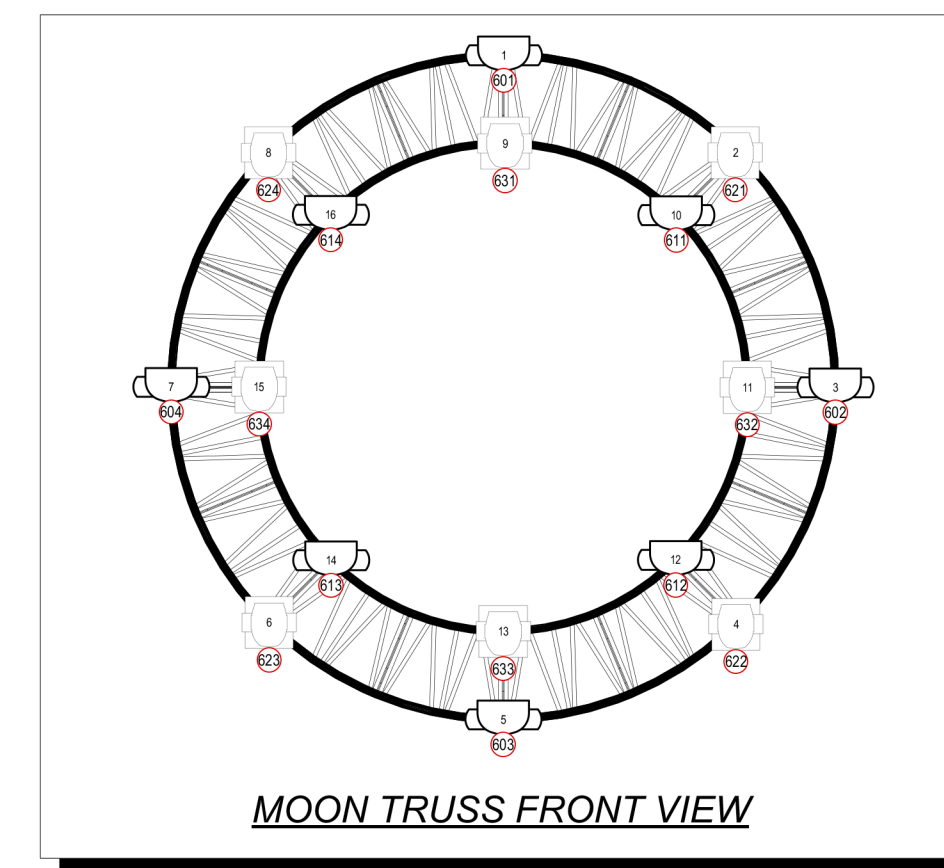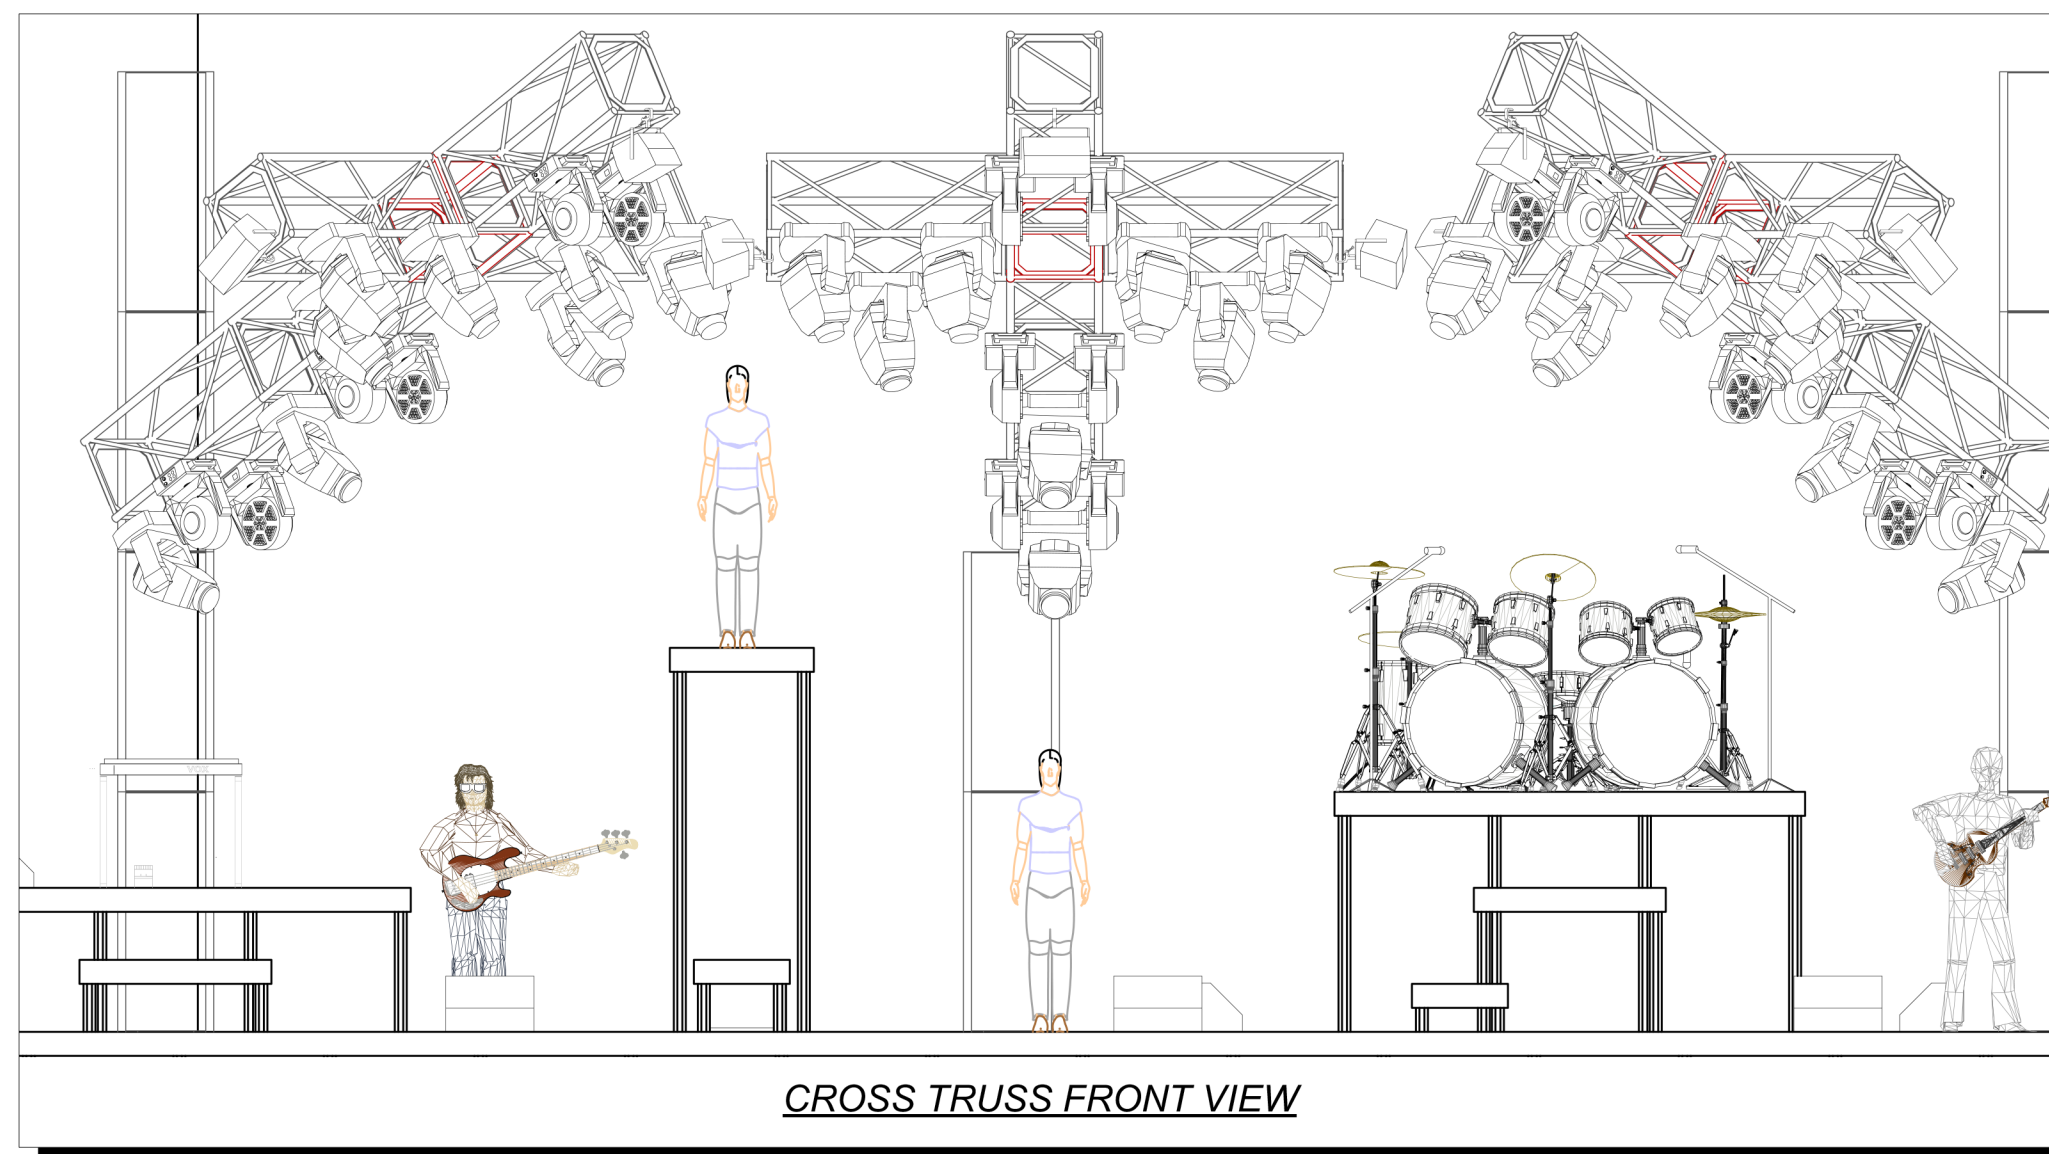

KEY TO INSTRUMENTATION		
	GP X4 XL (Standard Mode) all 1300w	
	Clay Paly Shurry (Sector Mode) all 300w	
	Martin Max Viper Profile (Standard Mode) x12 1000w	
	Martin Max Viper Wash (Standard Mode) x12 1000w	
	High End Systems ShapeShifter CW1 x16 360w	
	Solaris Hare (4 Channel) all 1000w	
LEGEND 		
REV	REVISION	DATE
REV	REVISION	DATE
A	INITIAL PLOT CONCEPT	11/3/2015

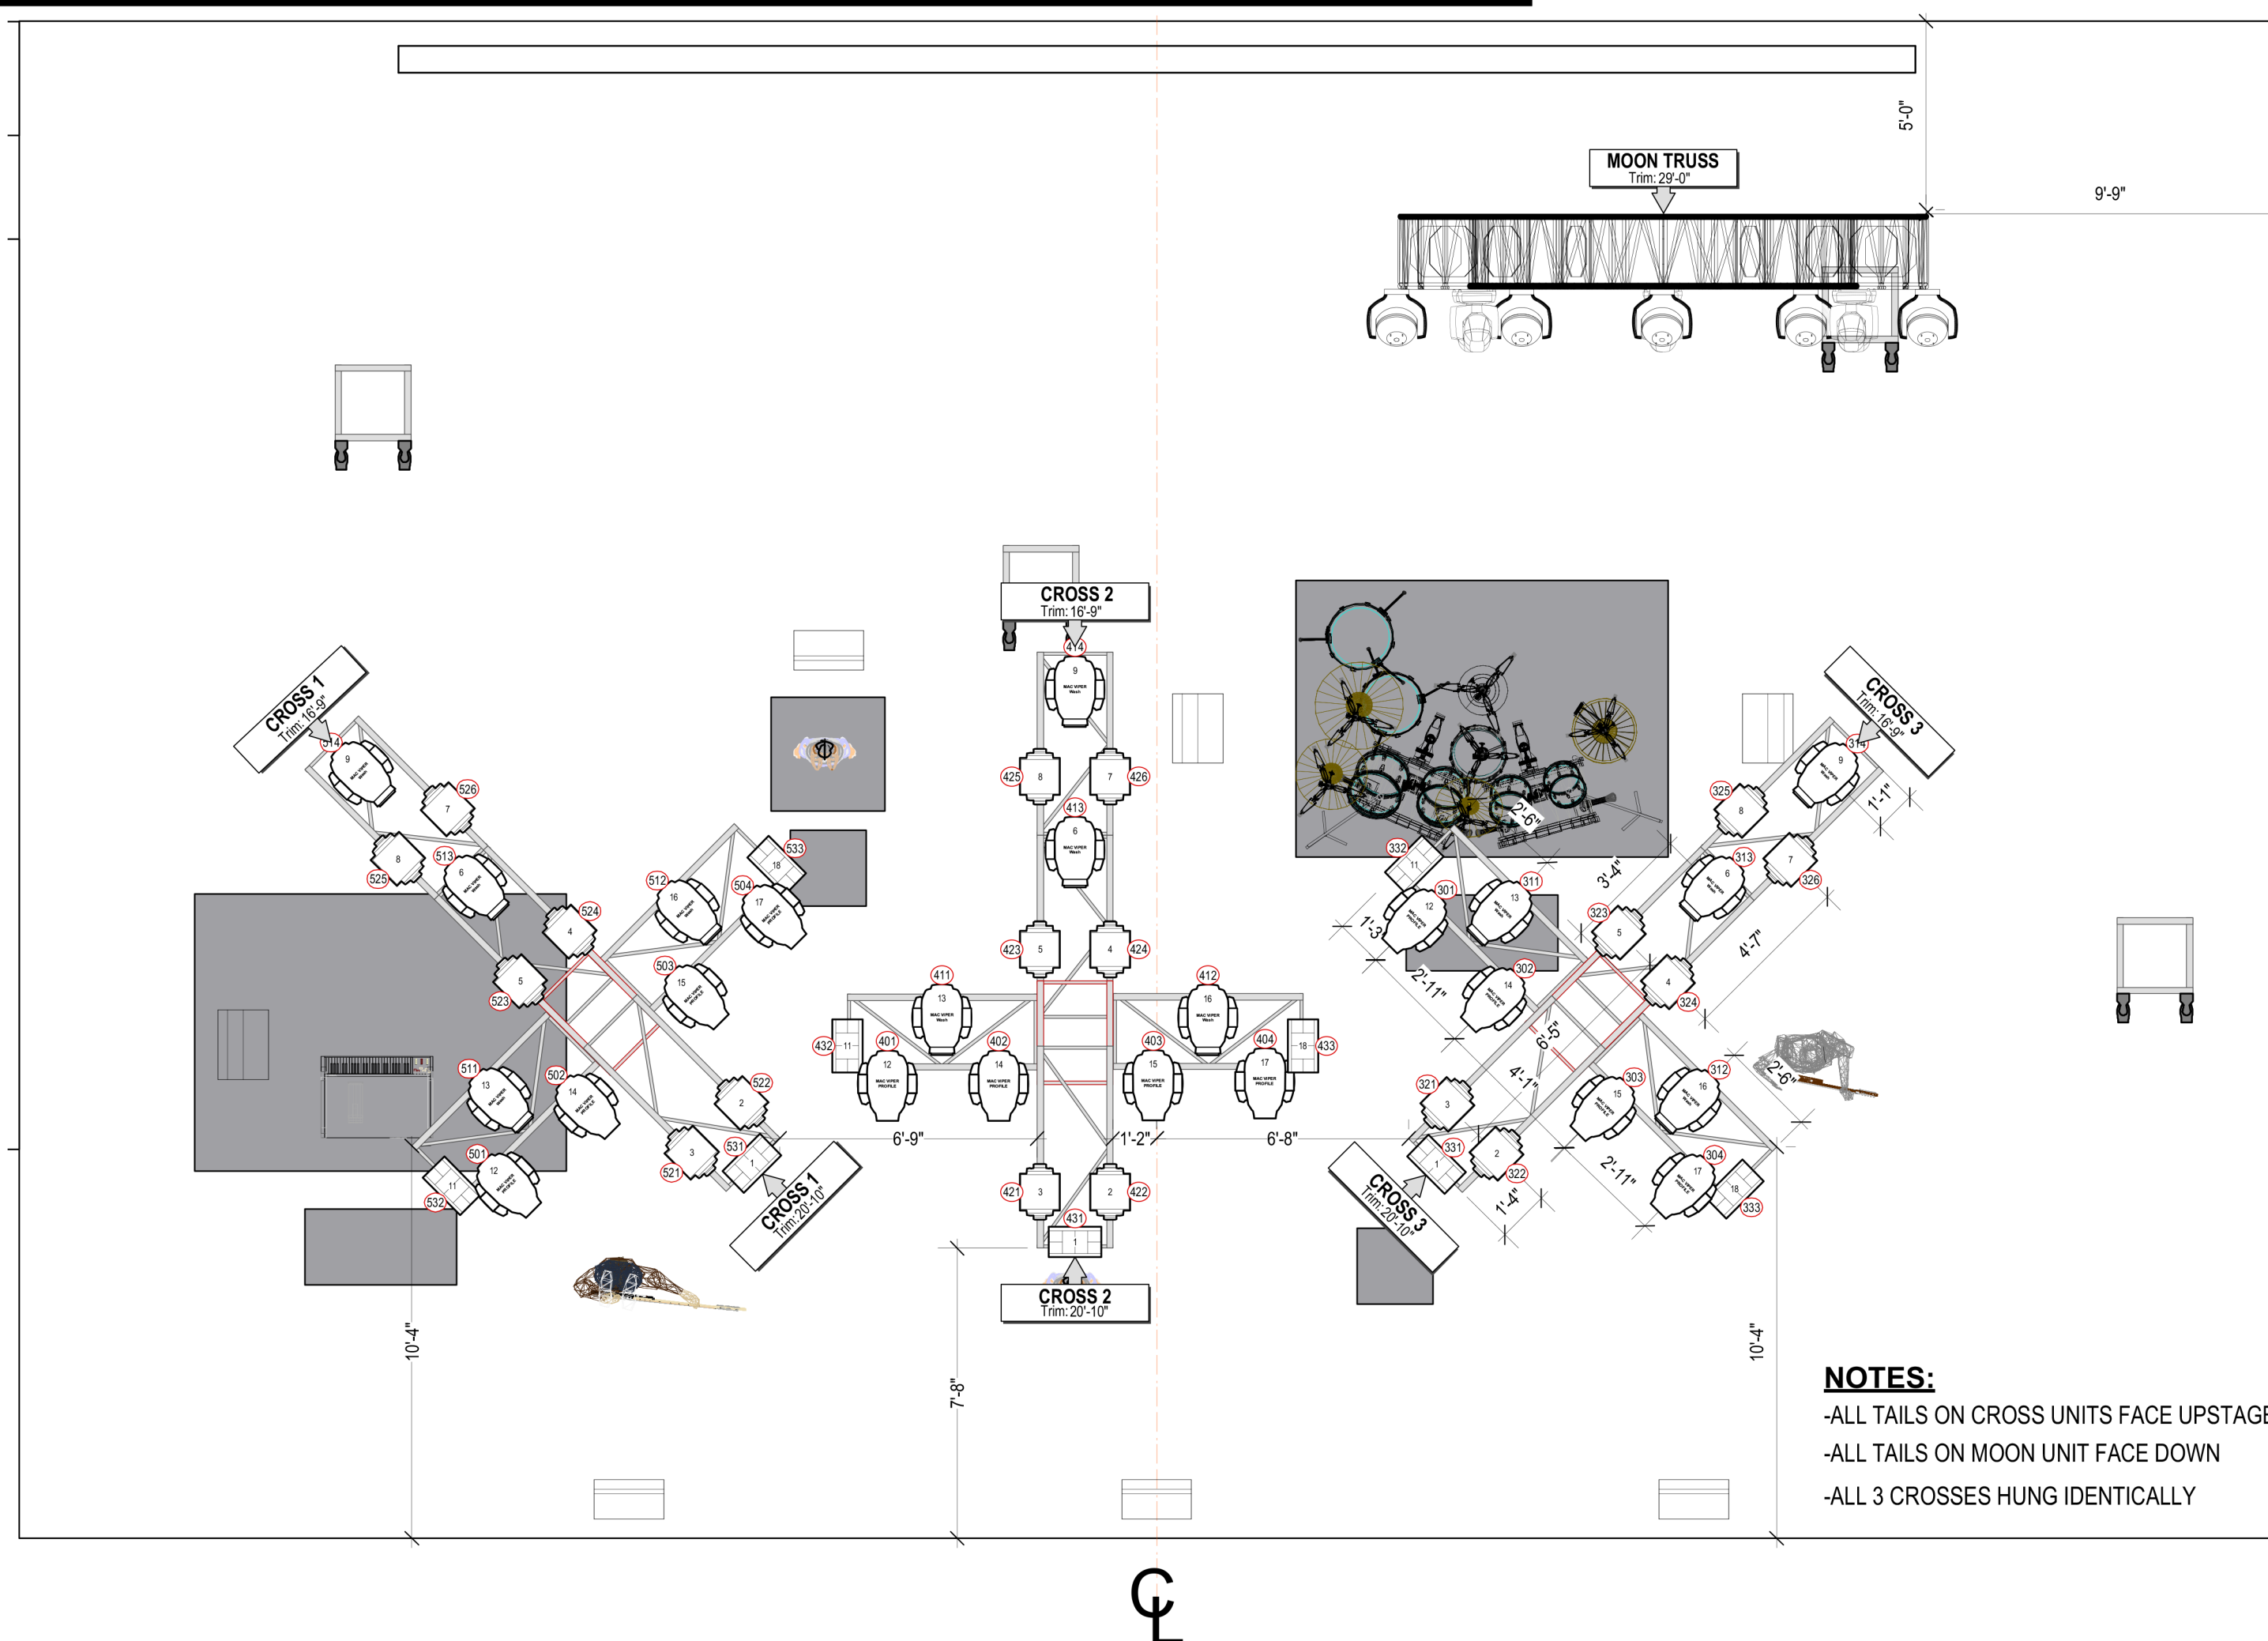


Kamelot
He Who Rises Tour
2016

Alex Stevens
Lighting Design



THIS DRAWING REPRESENTS VISUAL CONCEPTS AND CONSTRUCTION SUGGESTIONS ONLY. IT DOES NOT REPRESENT THE KNOWLEDGE AND ADVICE OF A LICENSED STRUCTURAL ENGINEER. THE DESIGNER IS UNQUALIFIED TO DETERMINE THE STRUCTURAL APPROPRIATENESS OF THIS DESIGN AND WILL NOT ASSUME RESPONSIBILITY FOR IMPROPER ENGINEERING OR USE.

SCALE:	1/4"=1'-0"
DRAWN BY:	Alex Stevens
CREATED:	11/3/2015
REVISED:	11/29/2015
FILE:Kanelec-He Who Rises Your Plot.vrx	

Crosses and Moor

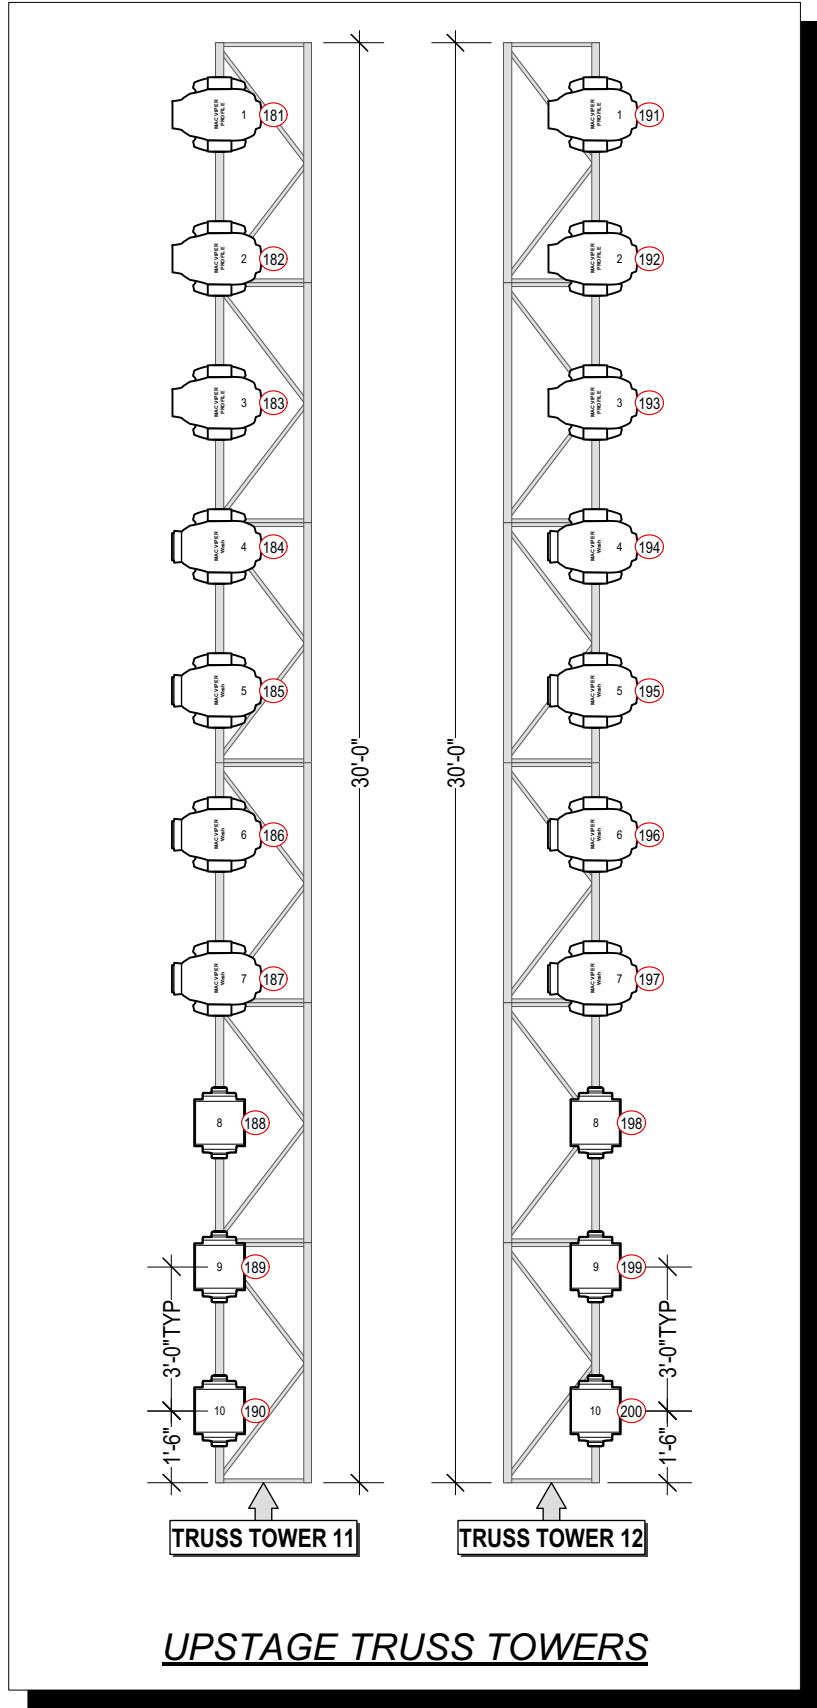

NOTES
-ALL TAILS HUNG DOWN OR STAGE LEFT

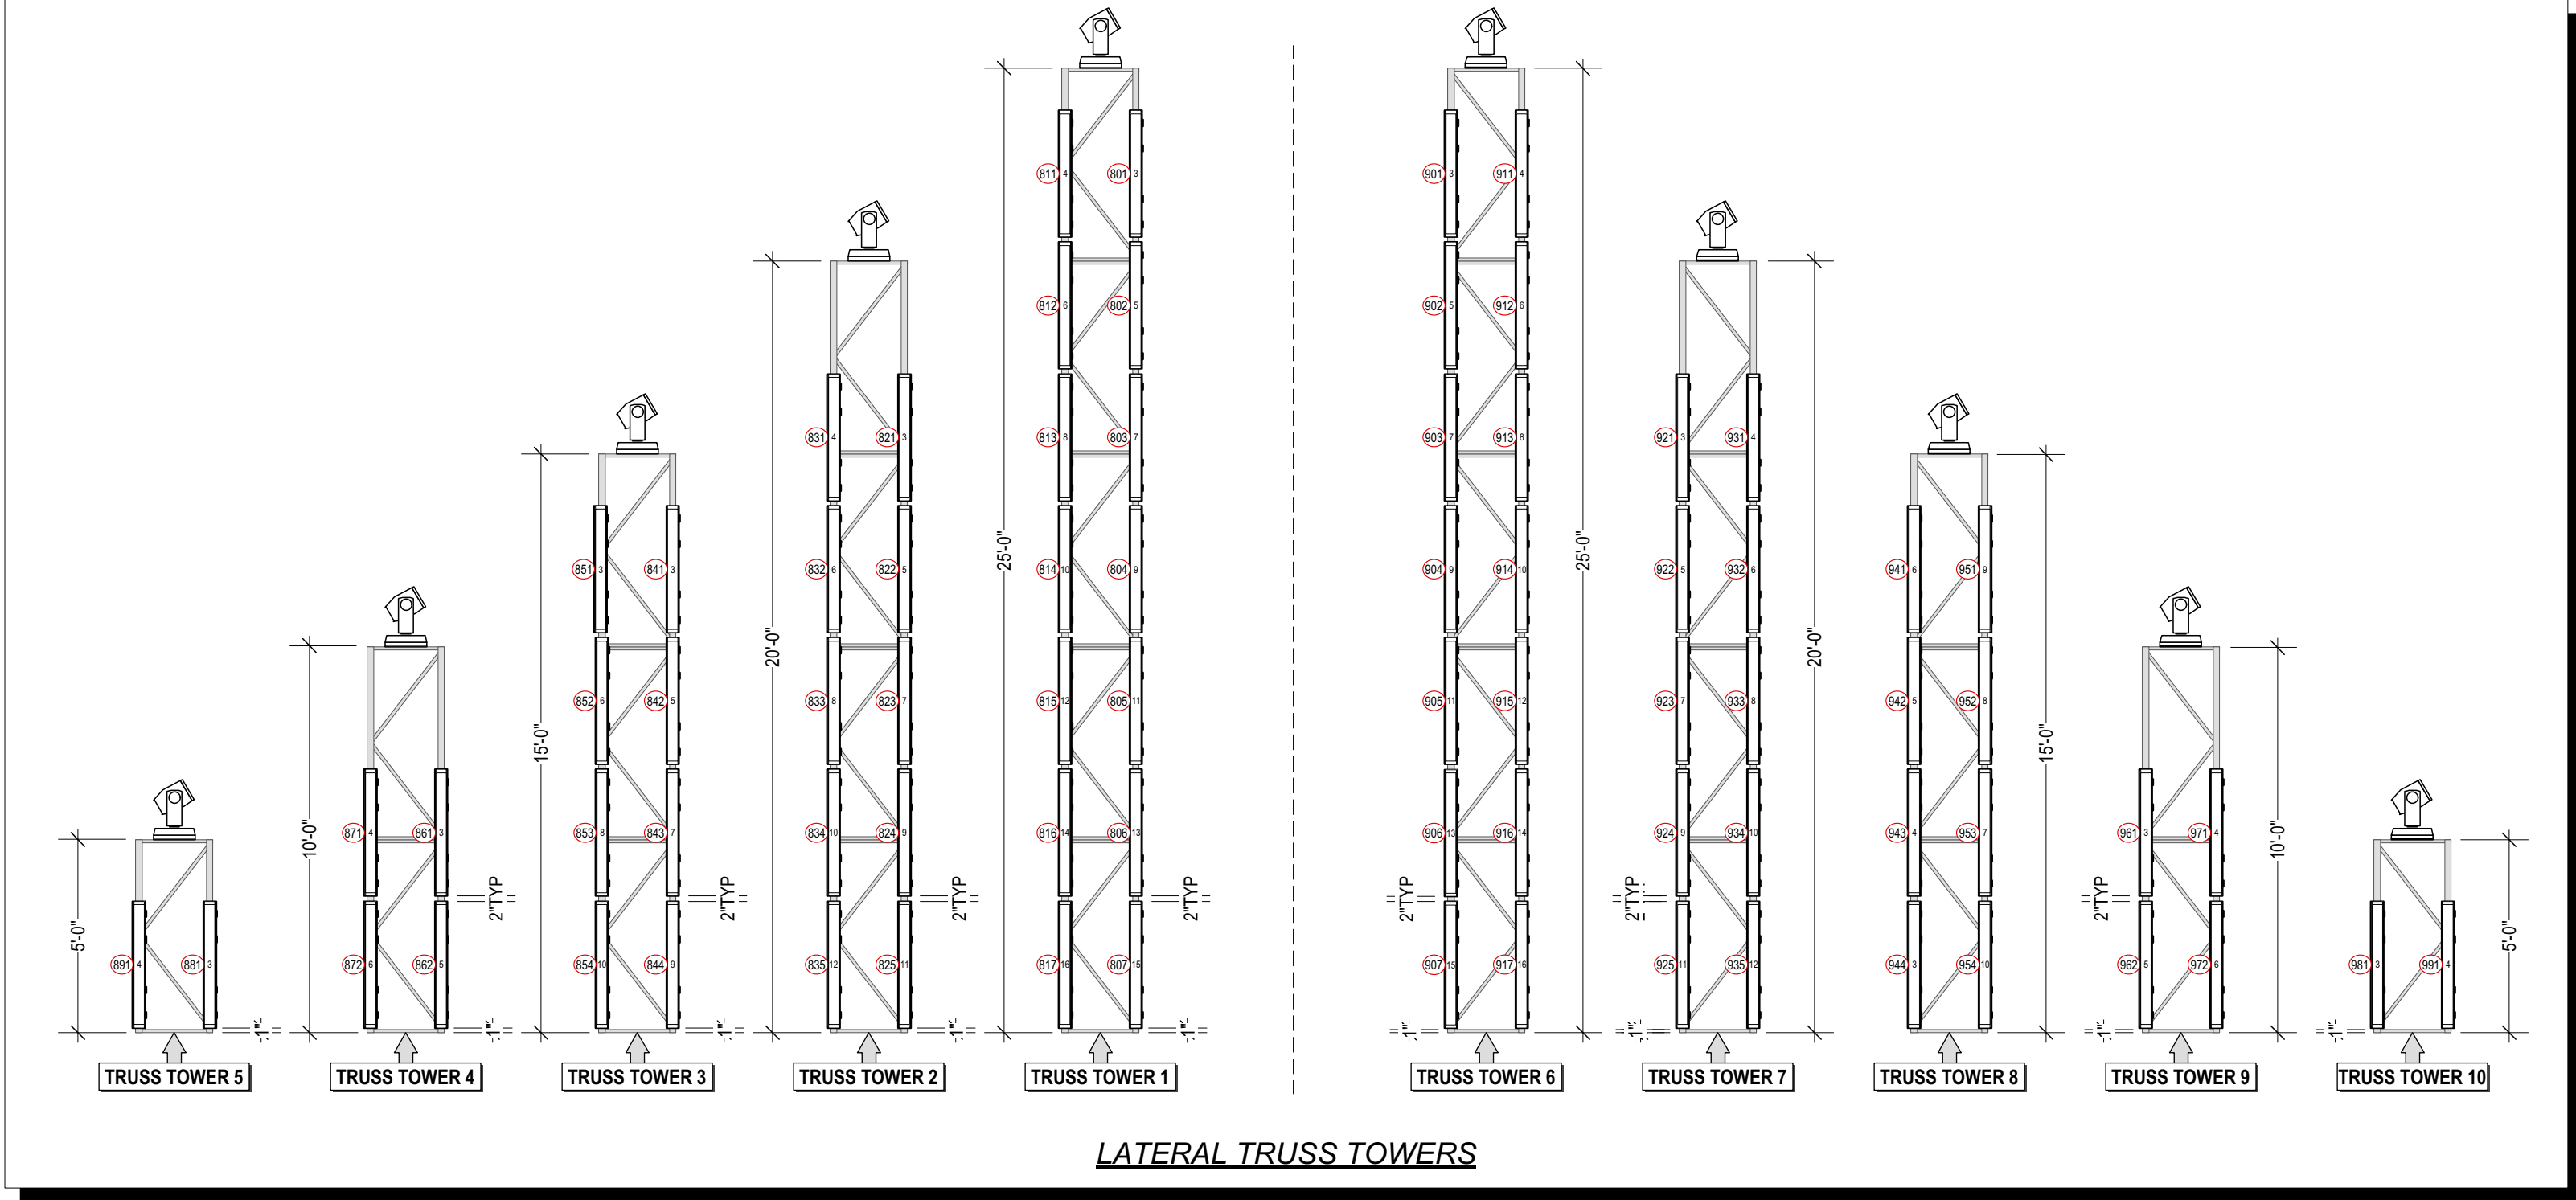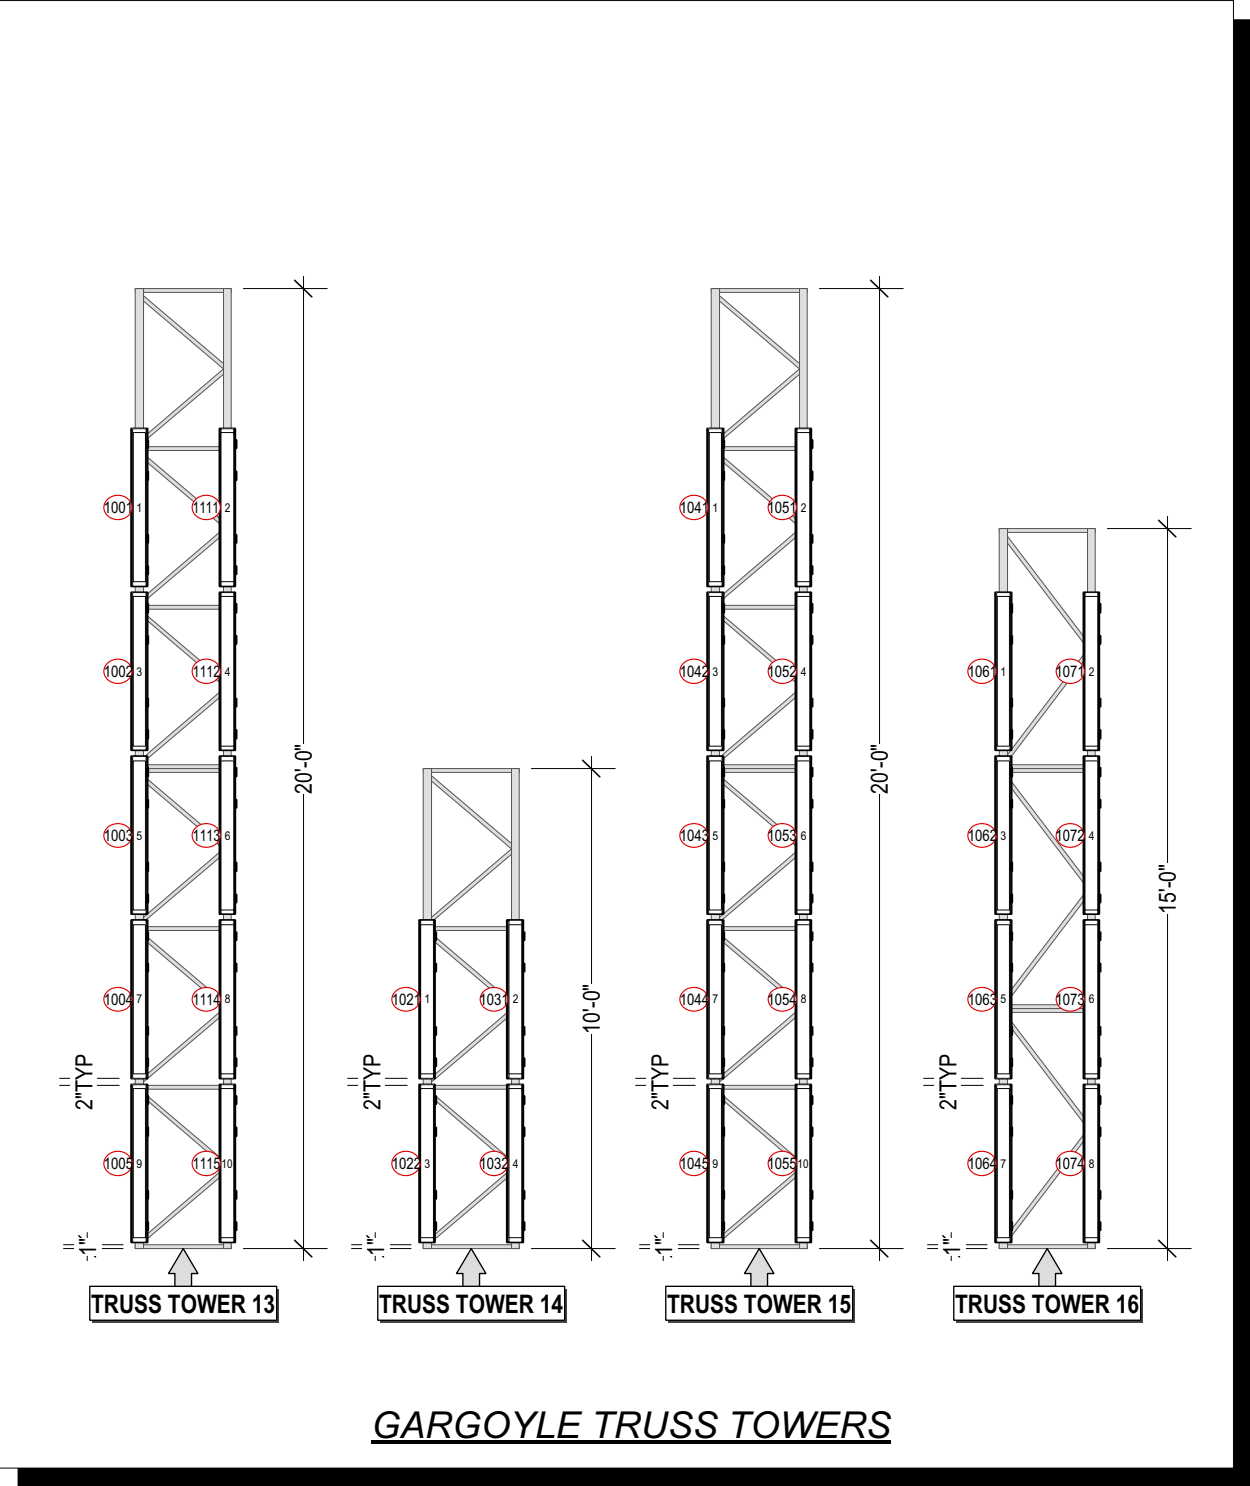

KEY TO INSTRUMENTATION

- GLP X8 Bar 20
A108
450w
- Marlin Mac Viper Profile (Standard Model)
450w
- Marlin Mac Viper Wash (Standard Model)
450w
- High End Systems ShapeDither CW1
360w
- Sharp Section

LEGEND

Unit Number
Channel

REV	REVISION	DATE
REV	REVISION	DATE
REV	REVISION	DATE
REV	REVISION	DATE
REV	REVISION	DATE
REV	REVISION	DATE
REV	REVISION	DATE
A	INITIAL PLOT CONCEPT	11/3/2015



Kamelot

He Who Rises Tour

2016

Napalm Records

Alex Stevens
Lighting Design

THIS DRAWING REPRESENTS VISUAL CONCEPTS AND CONSTRUCTION SUGGESTIONS ONLY. IT DOES NOT REPLACE THE KNOWLEDGE AND ADVICE OF A LICENSED STRUCTURAL ENGINEER. THE DESIGNER IS UNQUALIFIED TO DETERMINE THE STRUCTURAL APPROPRIATENESS OF THIS DESIGN AND WILL NOT ASSUME RESPONSIBILITY FOR IMPROPER ENGINEERING OR USE.

SCALE: 1/4"=1'-0"

DRAWN BY: Alex Stevens


CREATED: 11/3/2015

REVISED: 11/28/2015

FILE: Kamelot-He Who Rises Tour Plot.rvt


PLATE
5
OF 6

Tower Plot

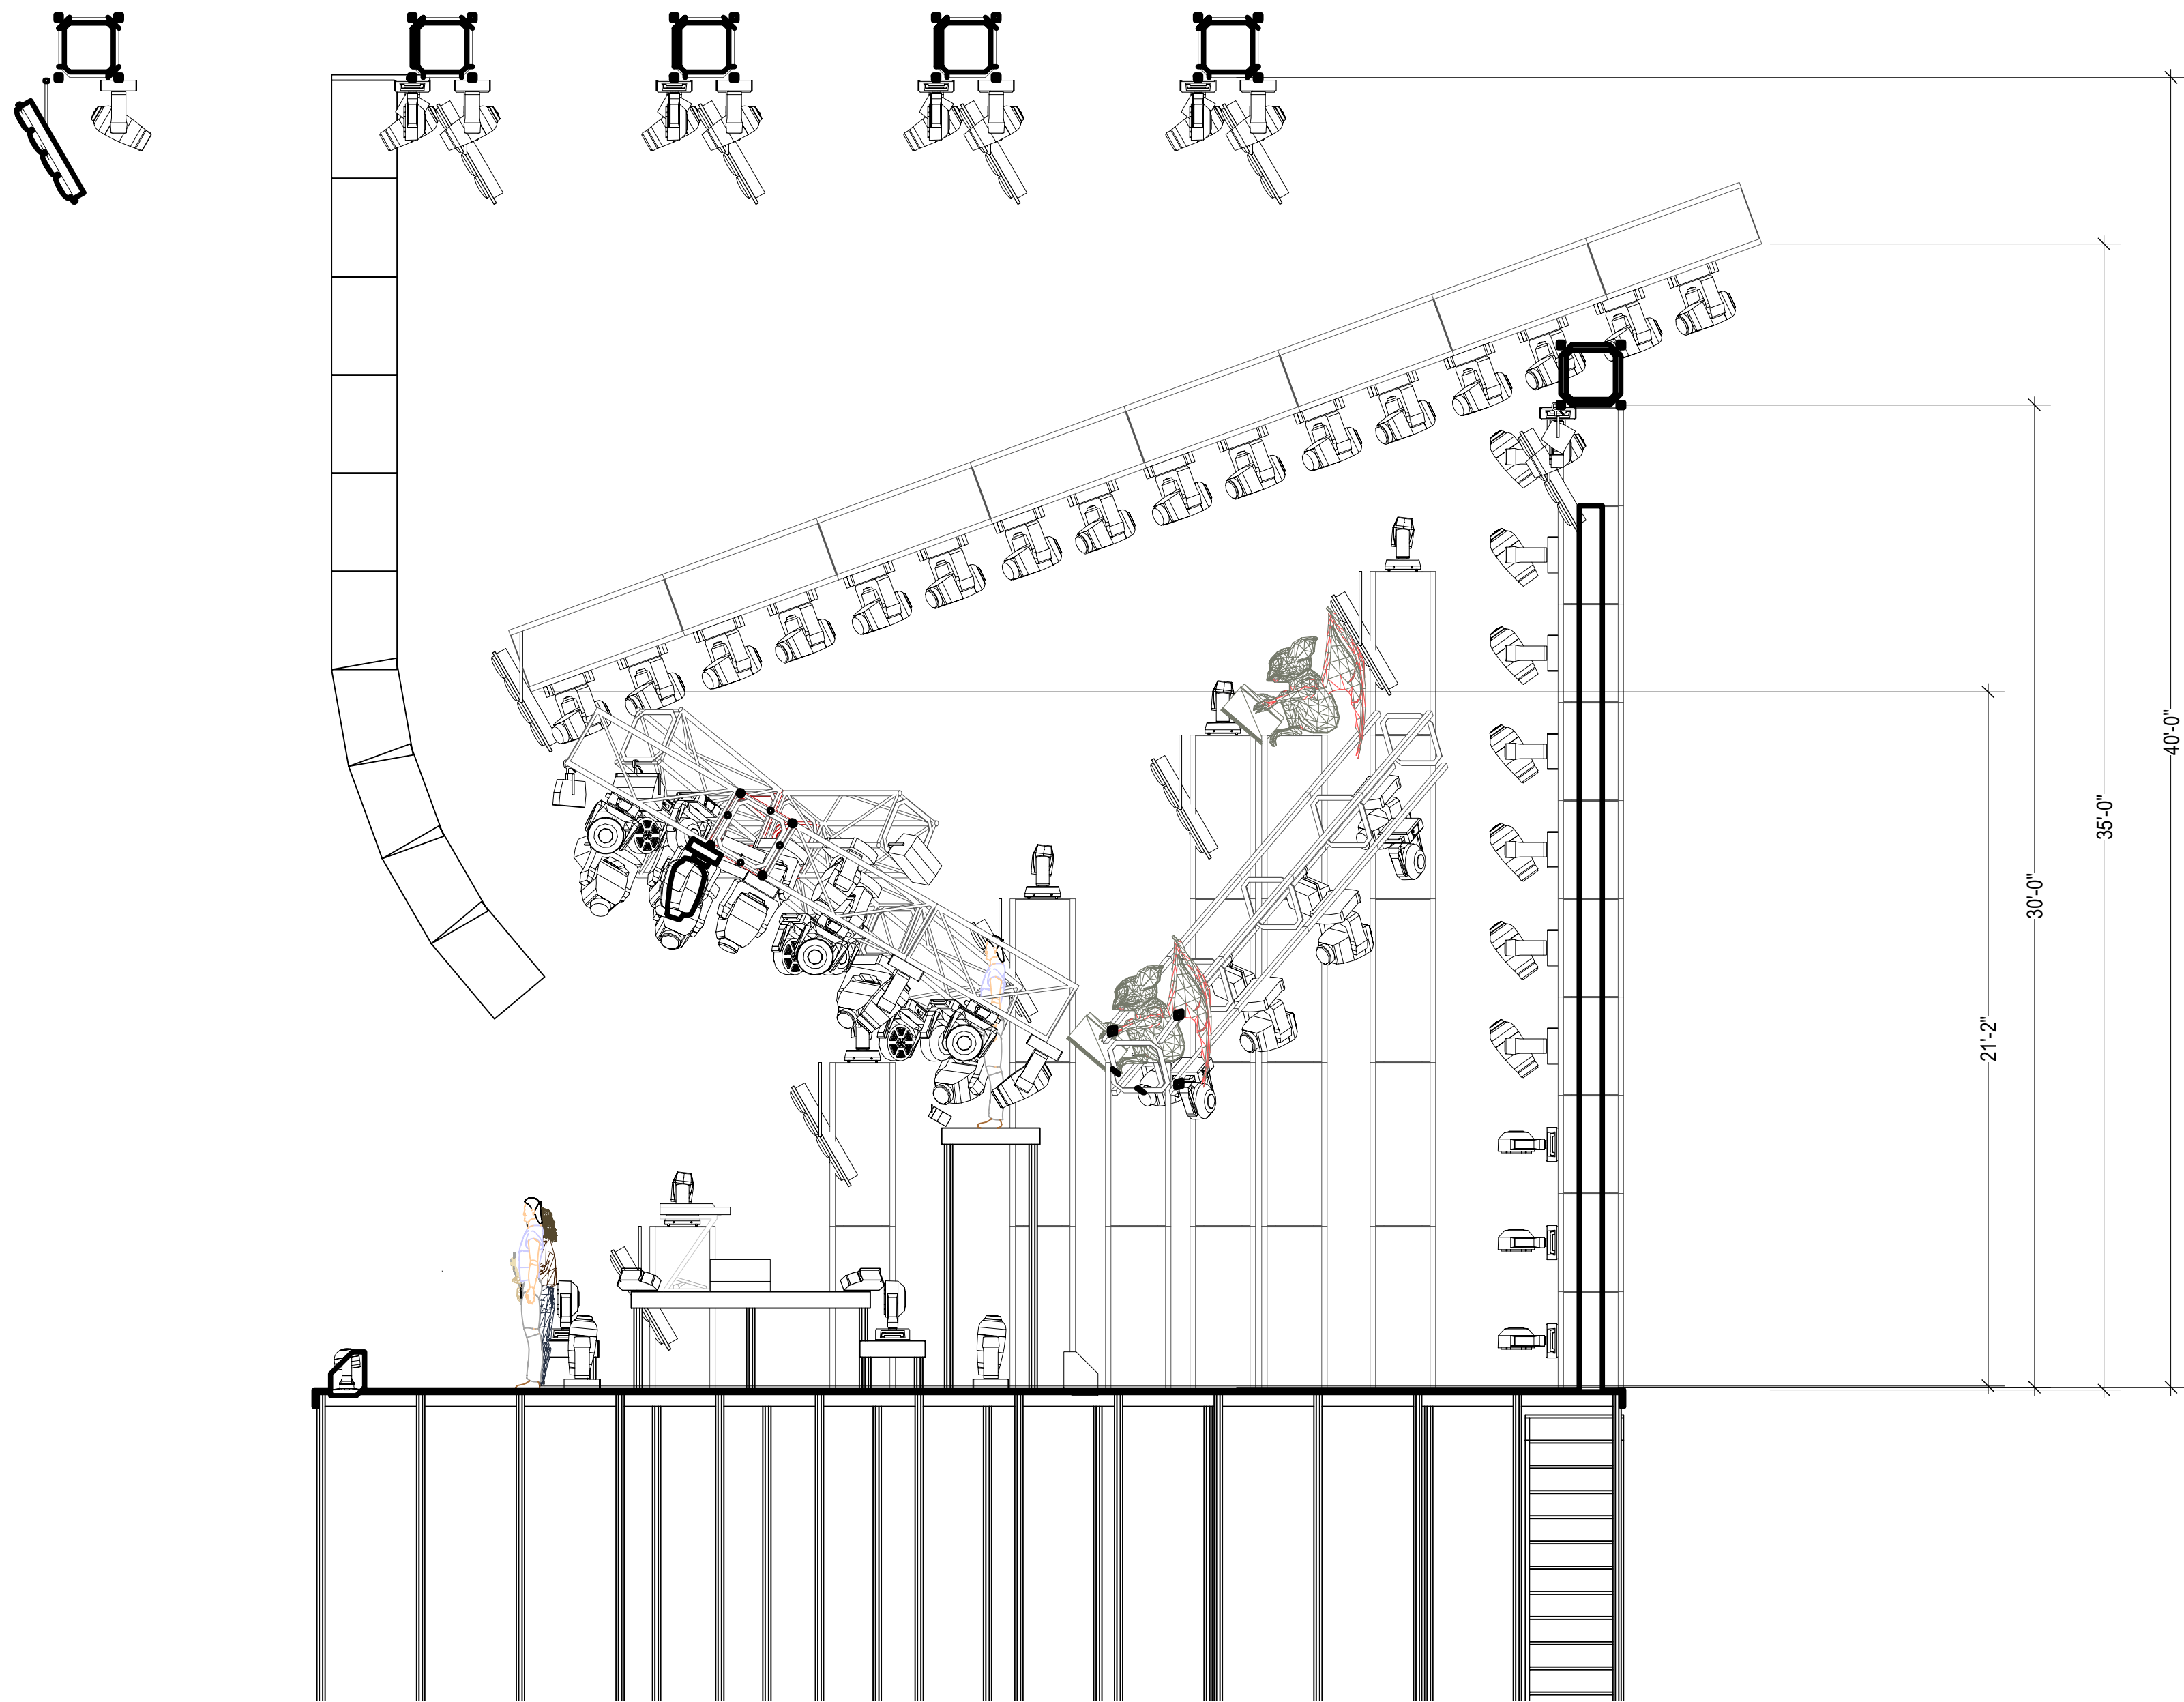

KEY TO INSTRUMENTATION

LEGEND

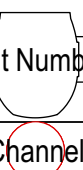

REV	REVISION	DATE
REV	REVISION	DATE
A	INITIAL PLOT CONCEPT	11/3/2015



Kamelot

He Who Rises Tour

2016

Napalm Records

Alex Stevens

Lighting Design

THIS DRAWING REPRESENTS VISUAL CONCEPTS AND CONSTRUCTION SUGGESTIONS ONLY. IT DOES NOT REPLACE THE KNOWLEDGE AND ADVICE OF A LICENSED STRUCTURAL ENGINEER. THE DESIGNER IS UNQUALIFIED TO DETERMINE THE STRUCTURAL APPROPRIATENESS OF THIS DESIGN AND WILL NOT ASSUME RESPONSIBILITY FOR IMPROPER ENGINEERING OR USE.

SCALE: 1/4"=1'-0"

DRAWN BY:

Alex Stevens

CREATED:

11/3/2015

REVISED:

11/29/2015

FILE:Kamelot-He Who Rises Tour Plot-rrr

PLATE

6

OF 6

SR Section